


ML2 LOFT FLOOR FRAMING PLAN ALTERNATE - JOIST FRAMING
 Scale: 1/4" = 1'-0" (MIDDLE LOFTS - ML2)

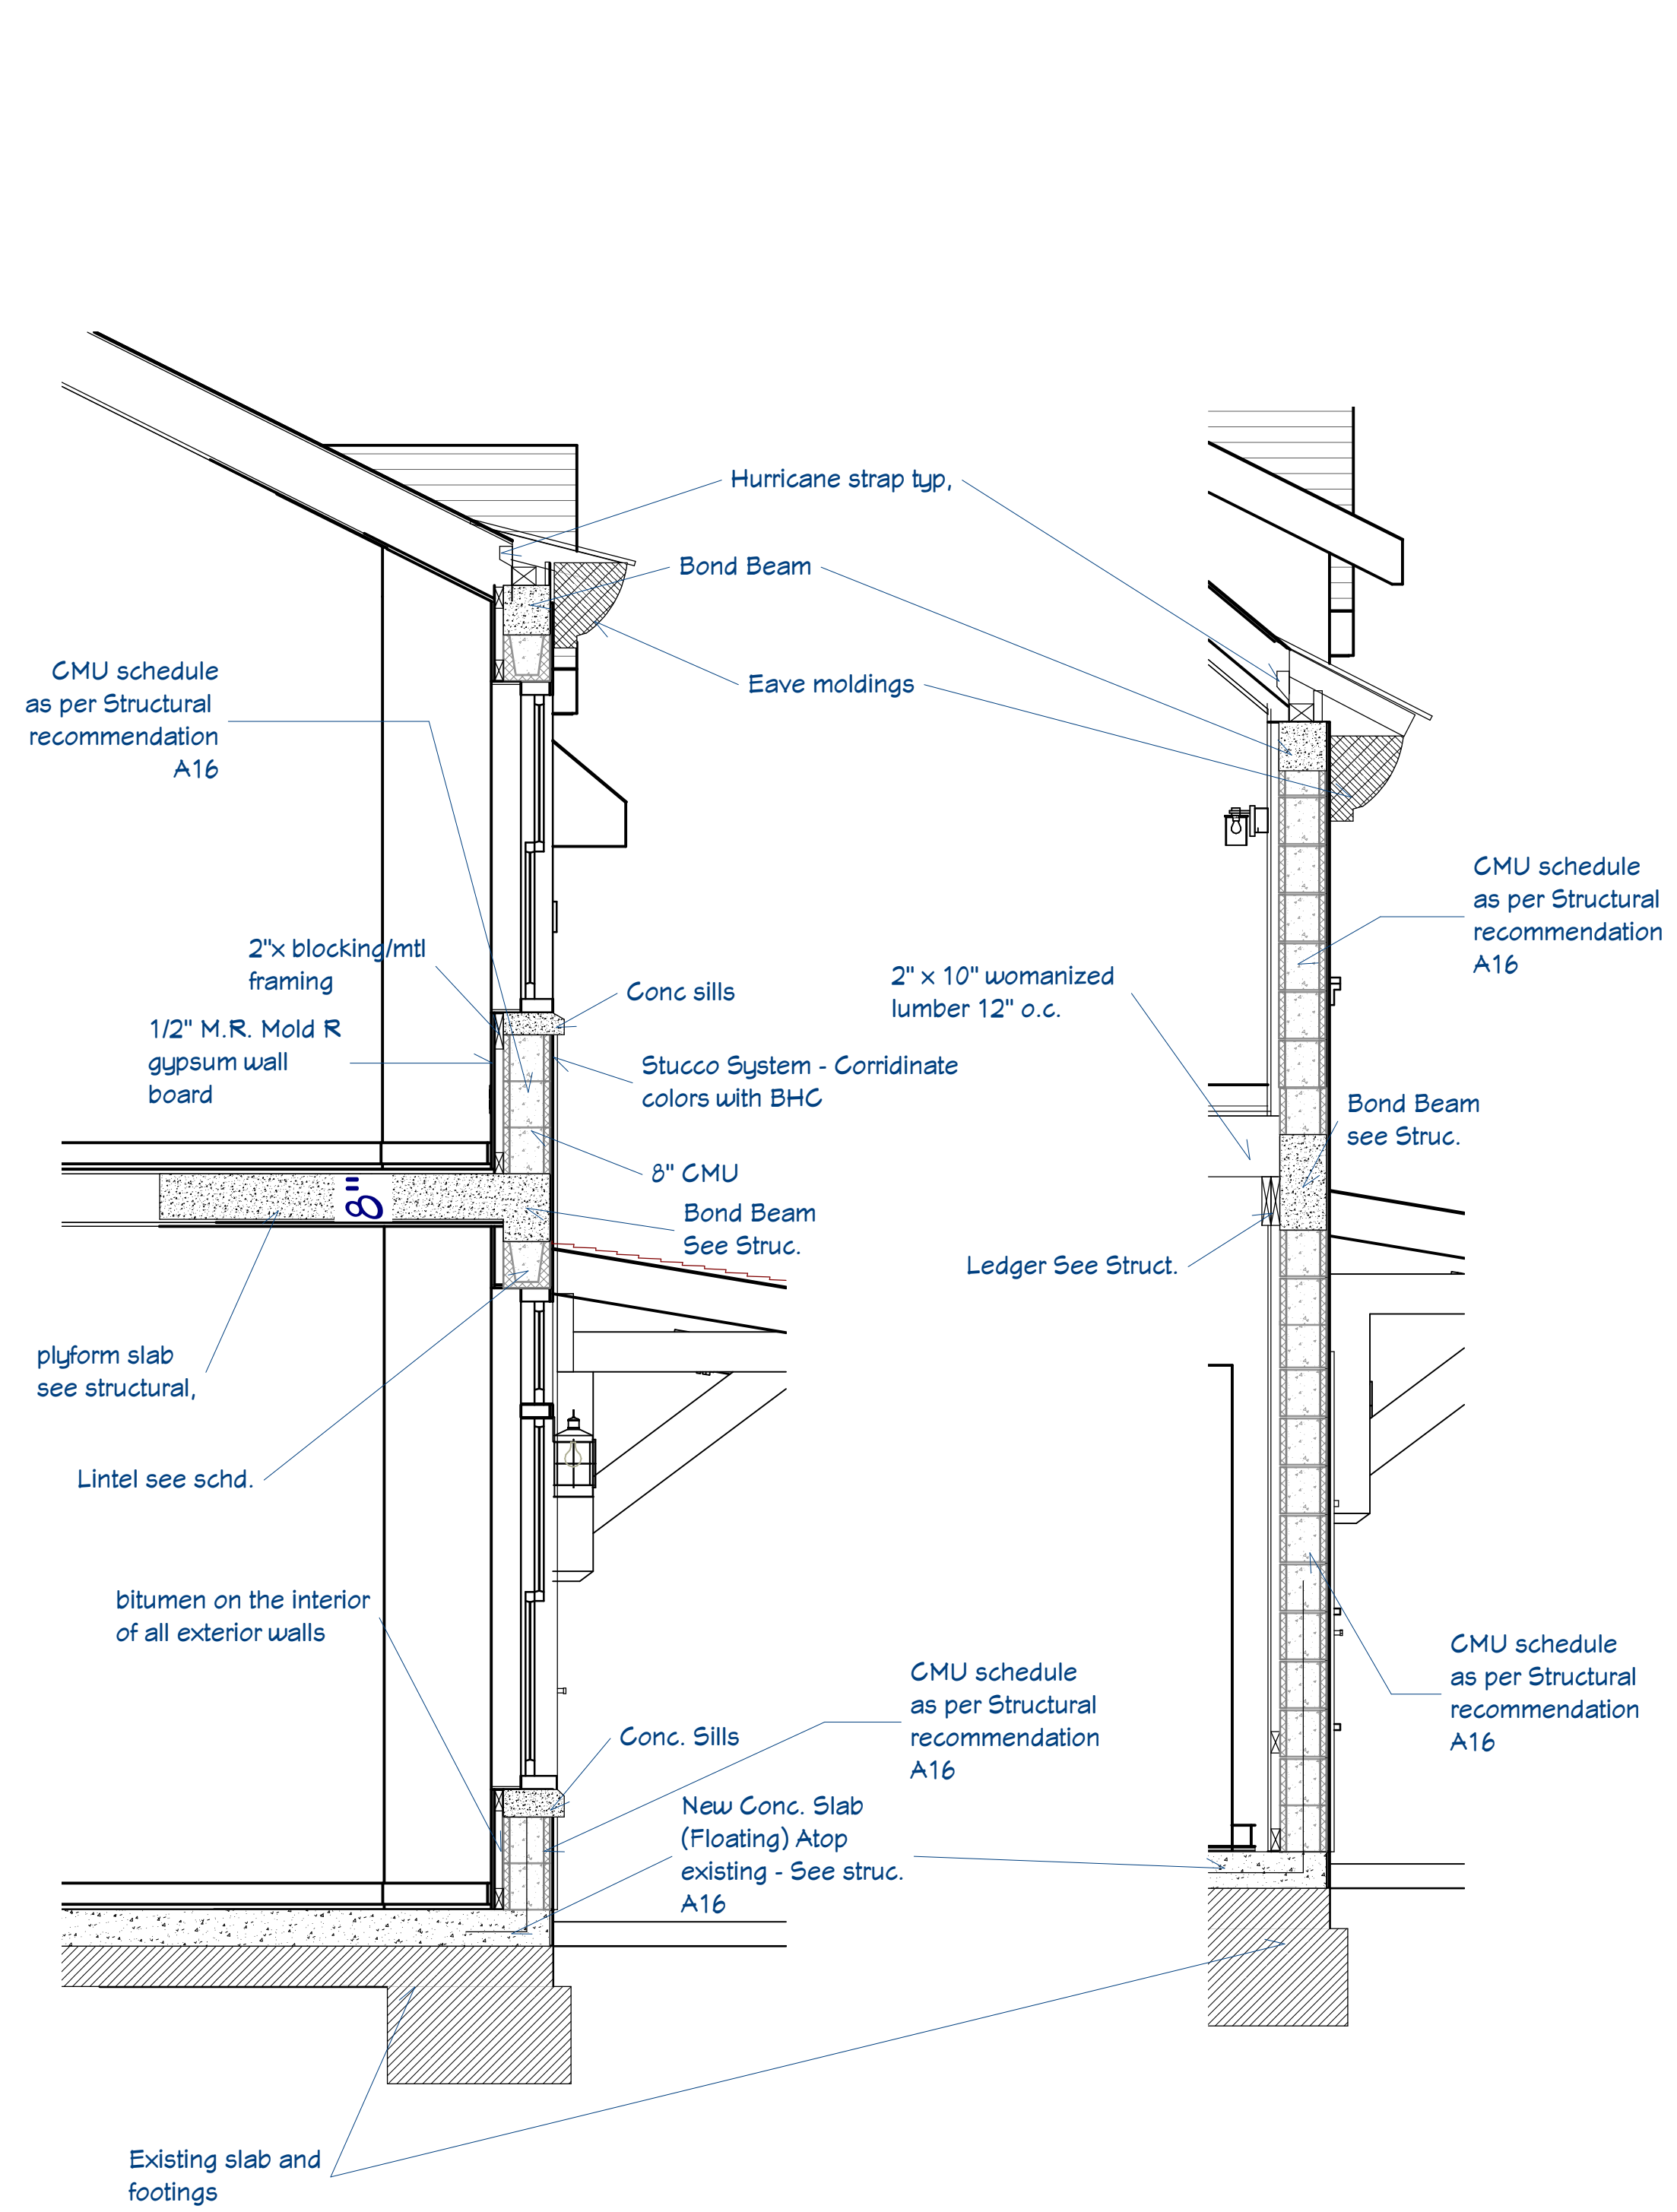


TYPICAL WALL SECTION @WINDOW W/ CONC SLAB @2ND FLOOR


Scale: 1/2" = 1'-0"

TYPICAL WALL SECTION @WINDOW W/ WOOD JOIST @2ND FLOOR



Scale: 1/2" = 1'-0"

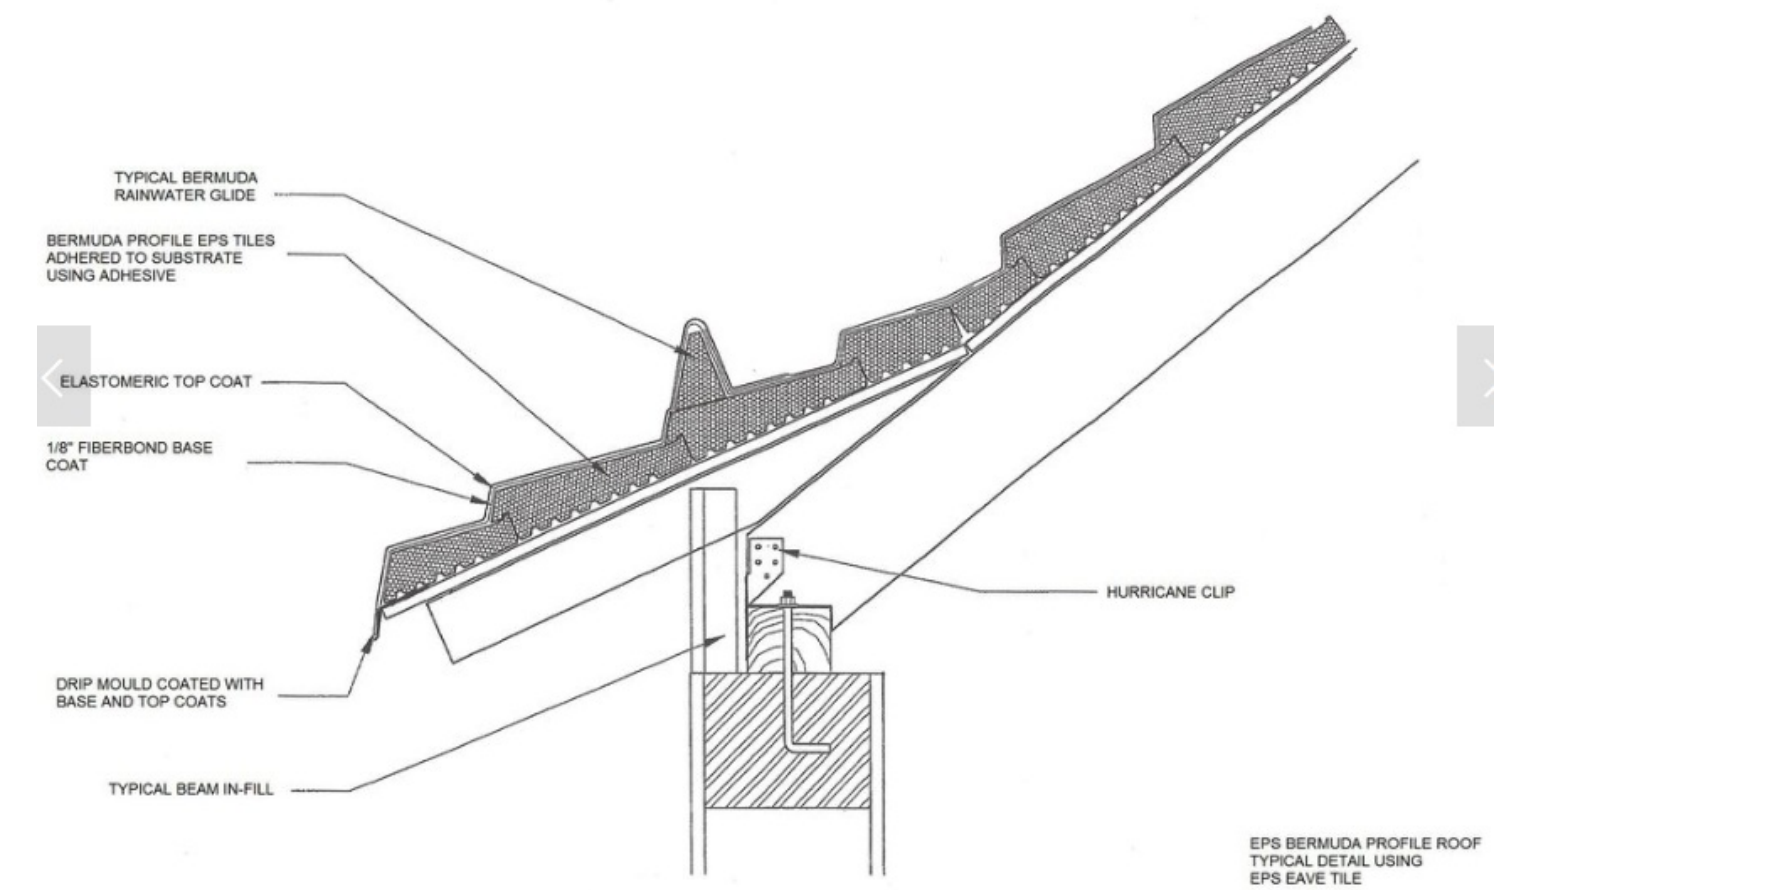

SKB style roof - eave detail

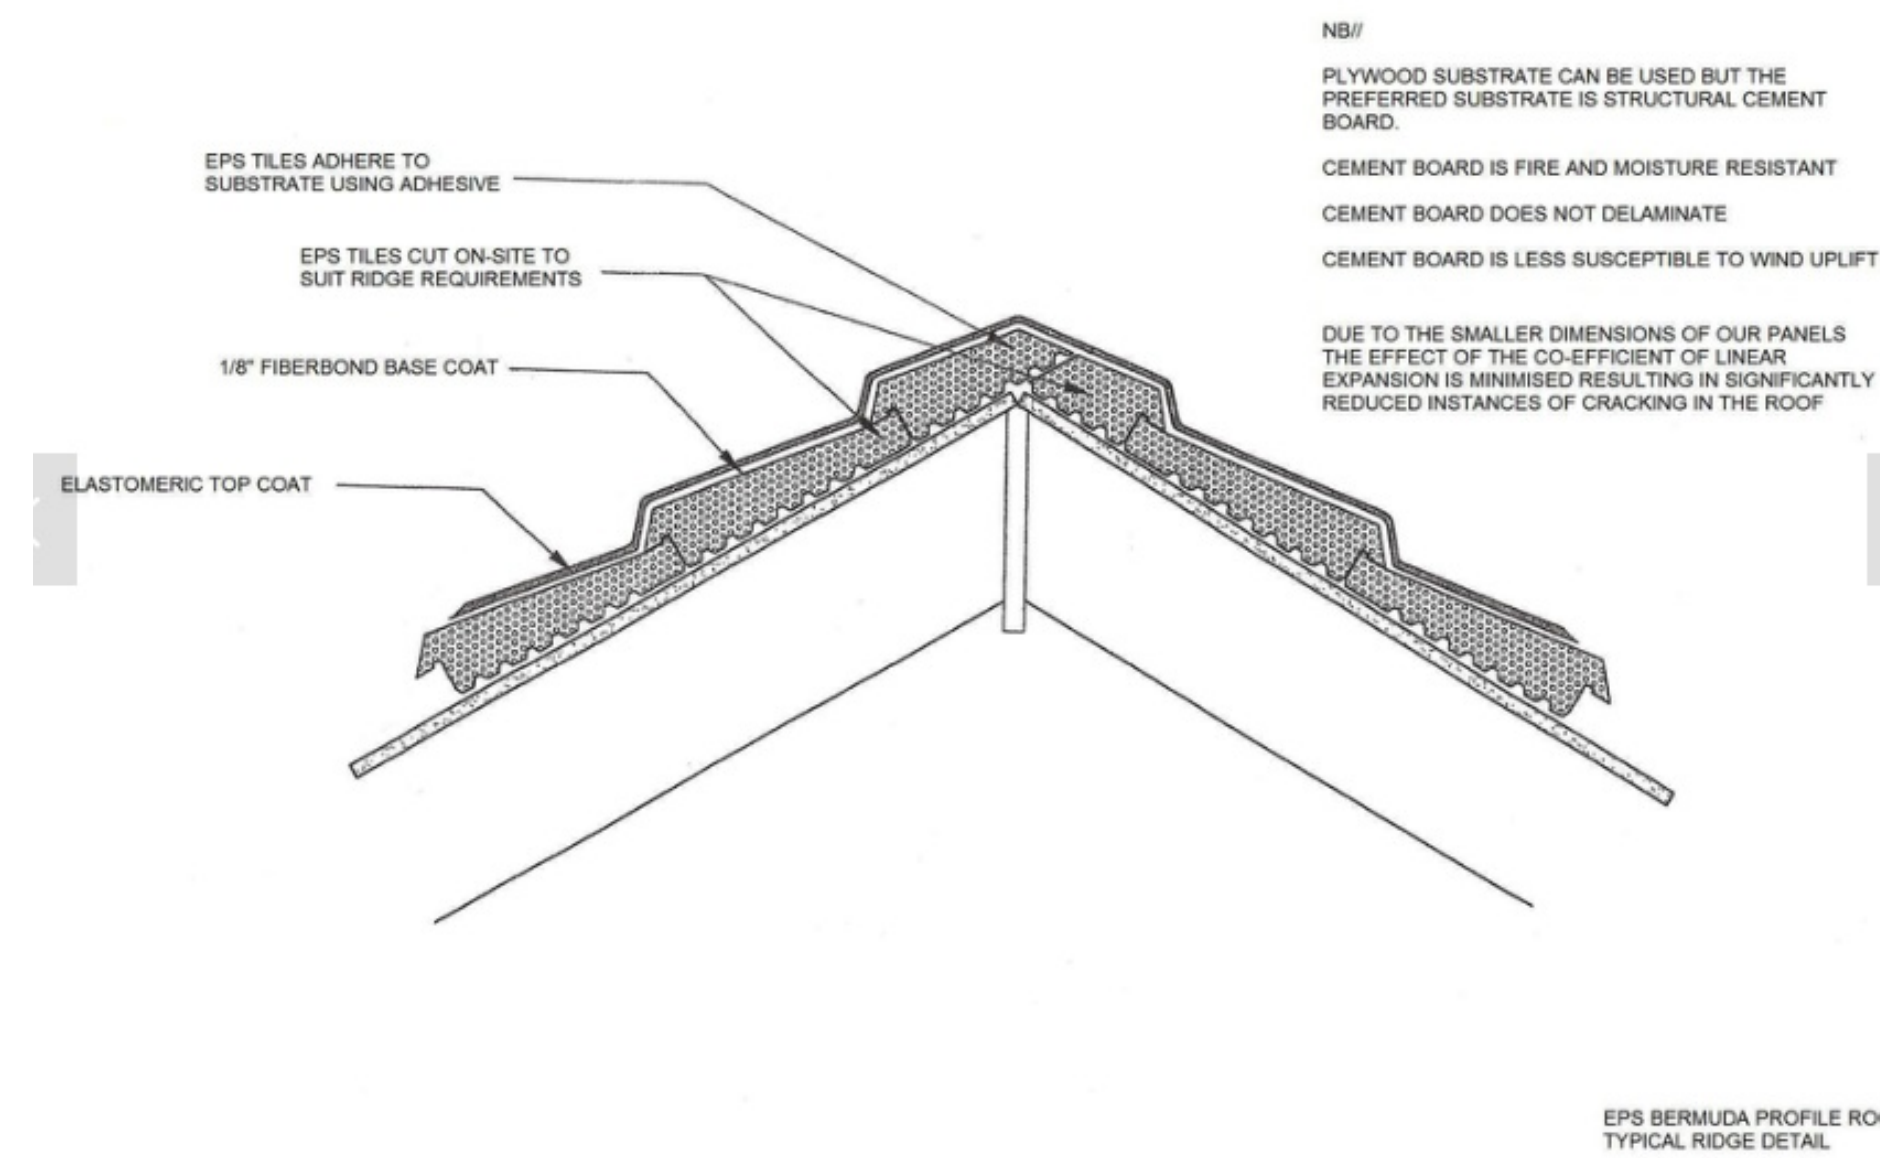

SKB style roof - ridge detail

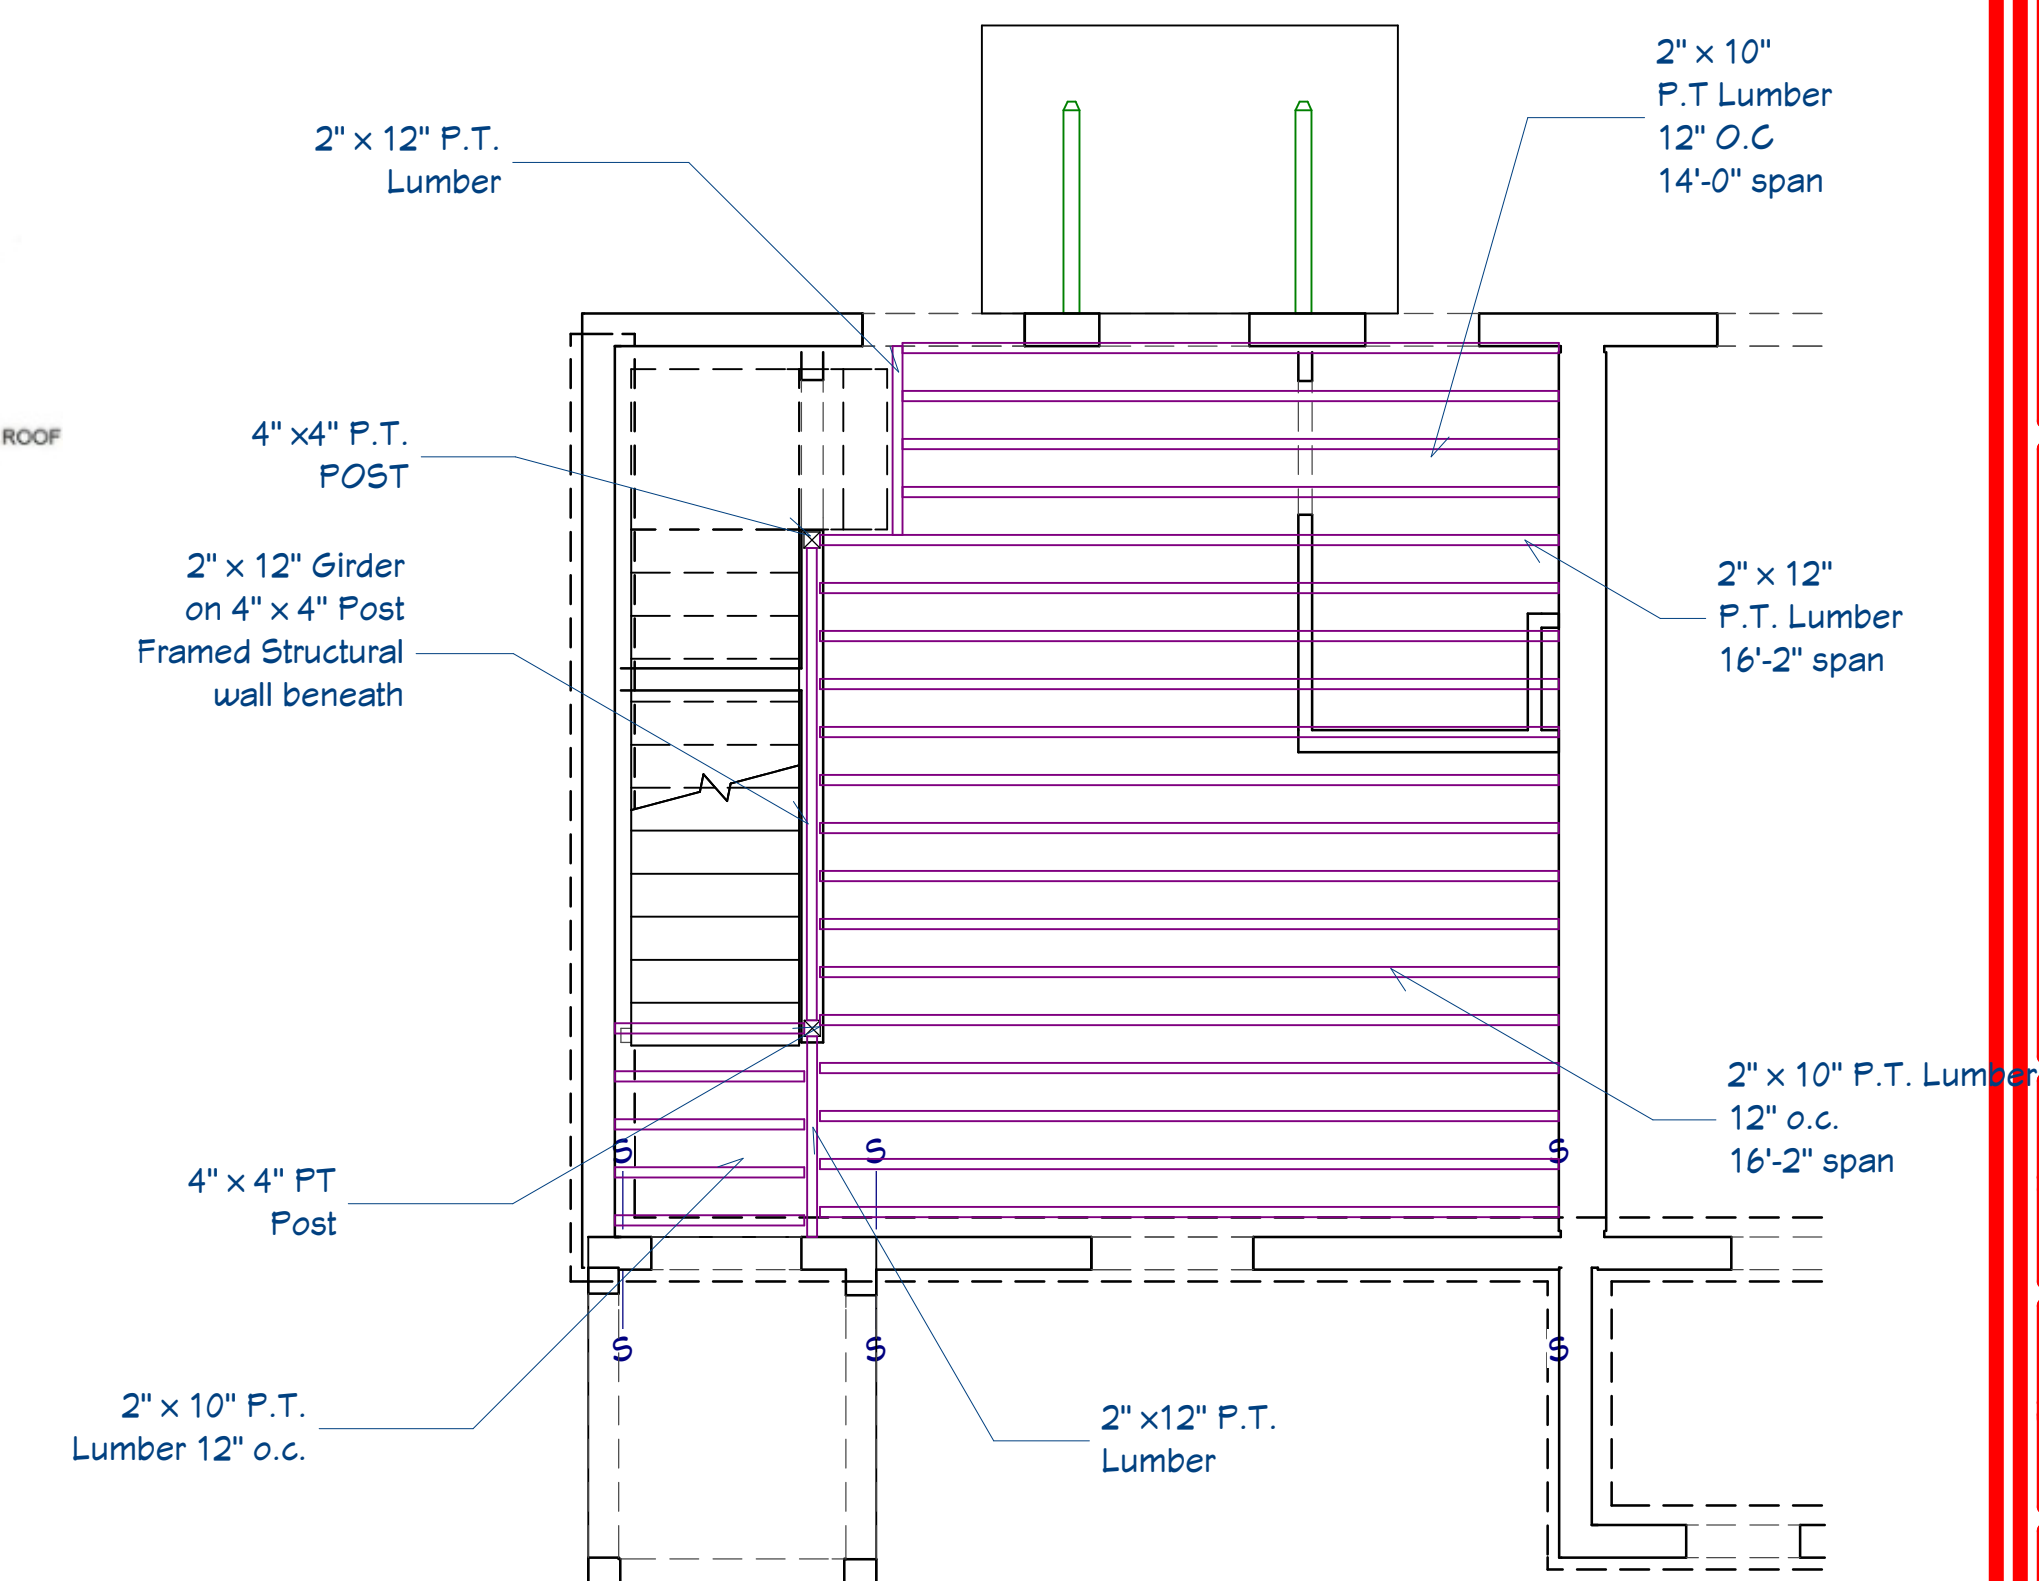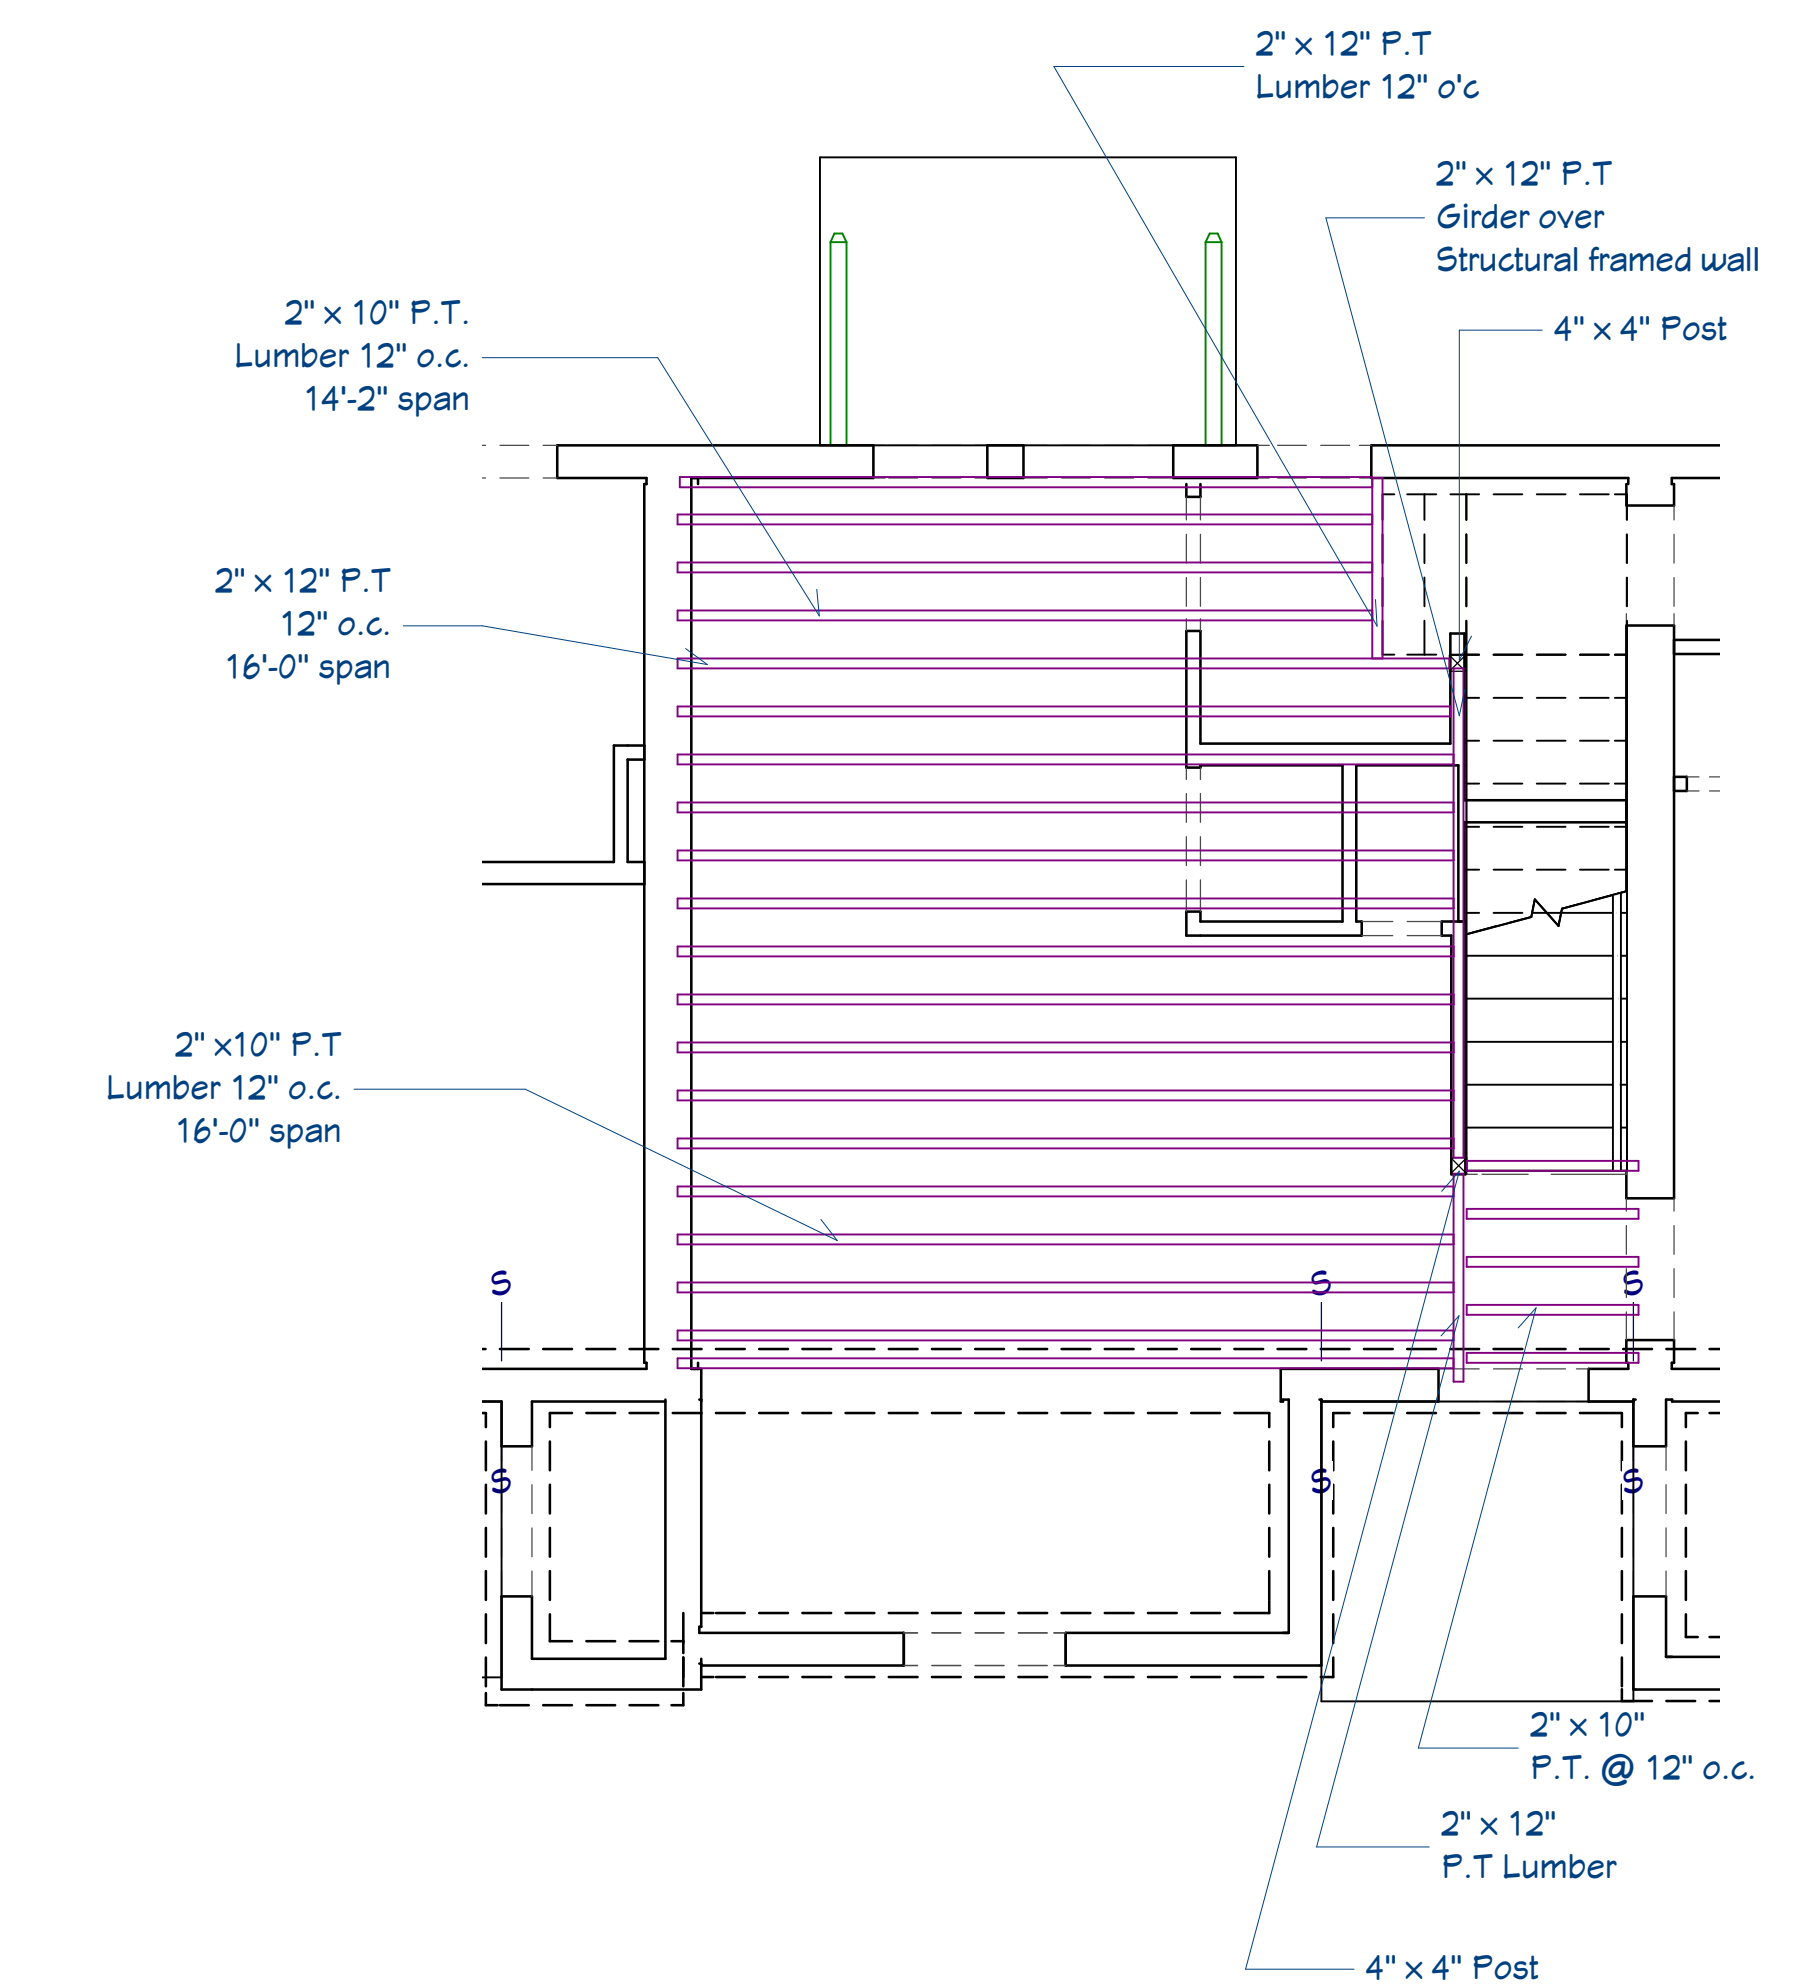

EL2 LOFT FLOOR FRAMING PLAN ALTERNATE - JOIST FRAMING
 Scale: 1/4" = 1'-0" (END LOFTS EL2)

REVISION TABLE	DESCRIPTION
NUMBER	DATE
REVISOR	REVISION



Phase II (Building 18) Building Sections and Details

DRAWINGS PROVIDED BY:

DATE:

5/22/2024

SCALE:

SHEET:

A-24